


Standaard lichtplan theater de Schuur.

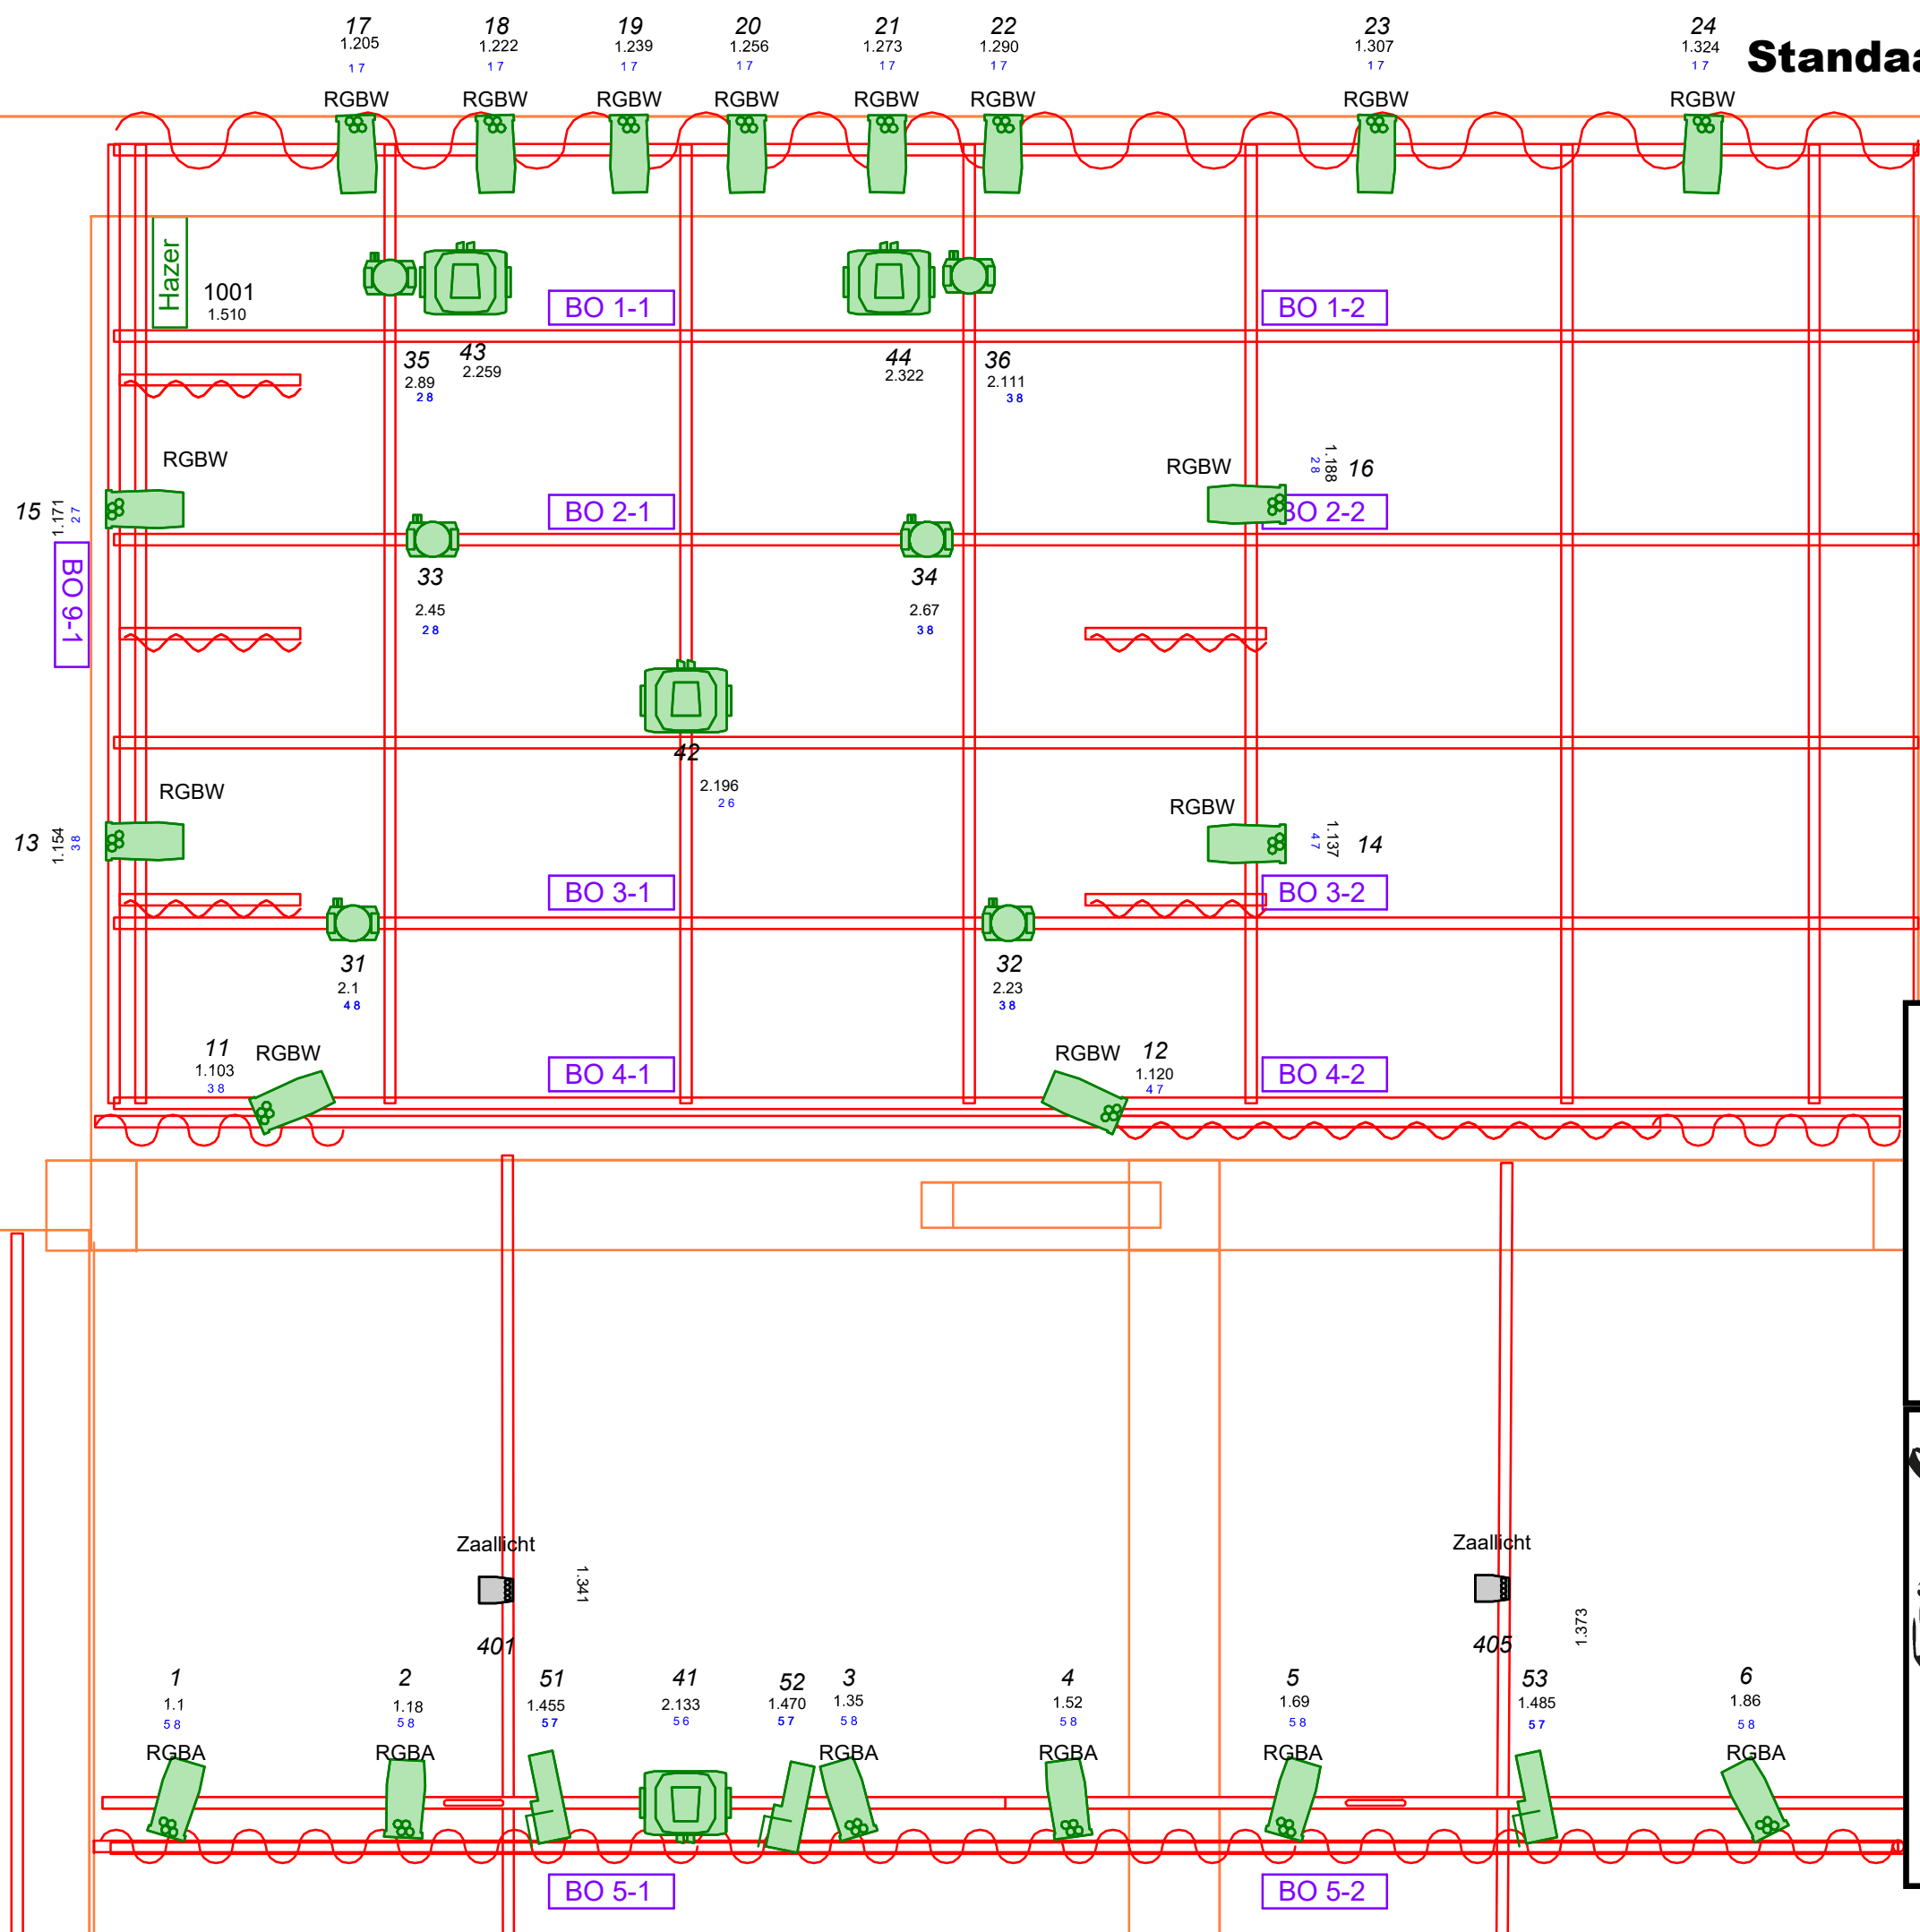

12 dimmerkringen
 fixture nr 501 - 512
 DMX 1.431 - 1.442

Theater de Schuur

Symbol	Name	Count	Notes	Mode	# Ch
	Robin LEDBeam 150	6		1	22
	DisplayCobFC	10		8	8
	Robin Parfect 150	20		1	17
	P10 Profile	4		2	63
	PL1	3		16-Bit	15

